

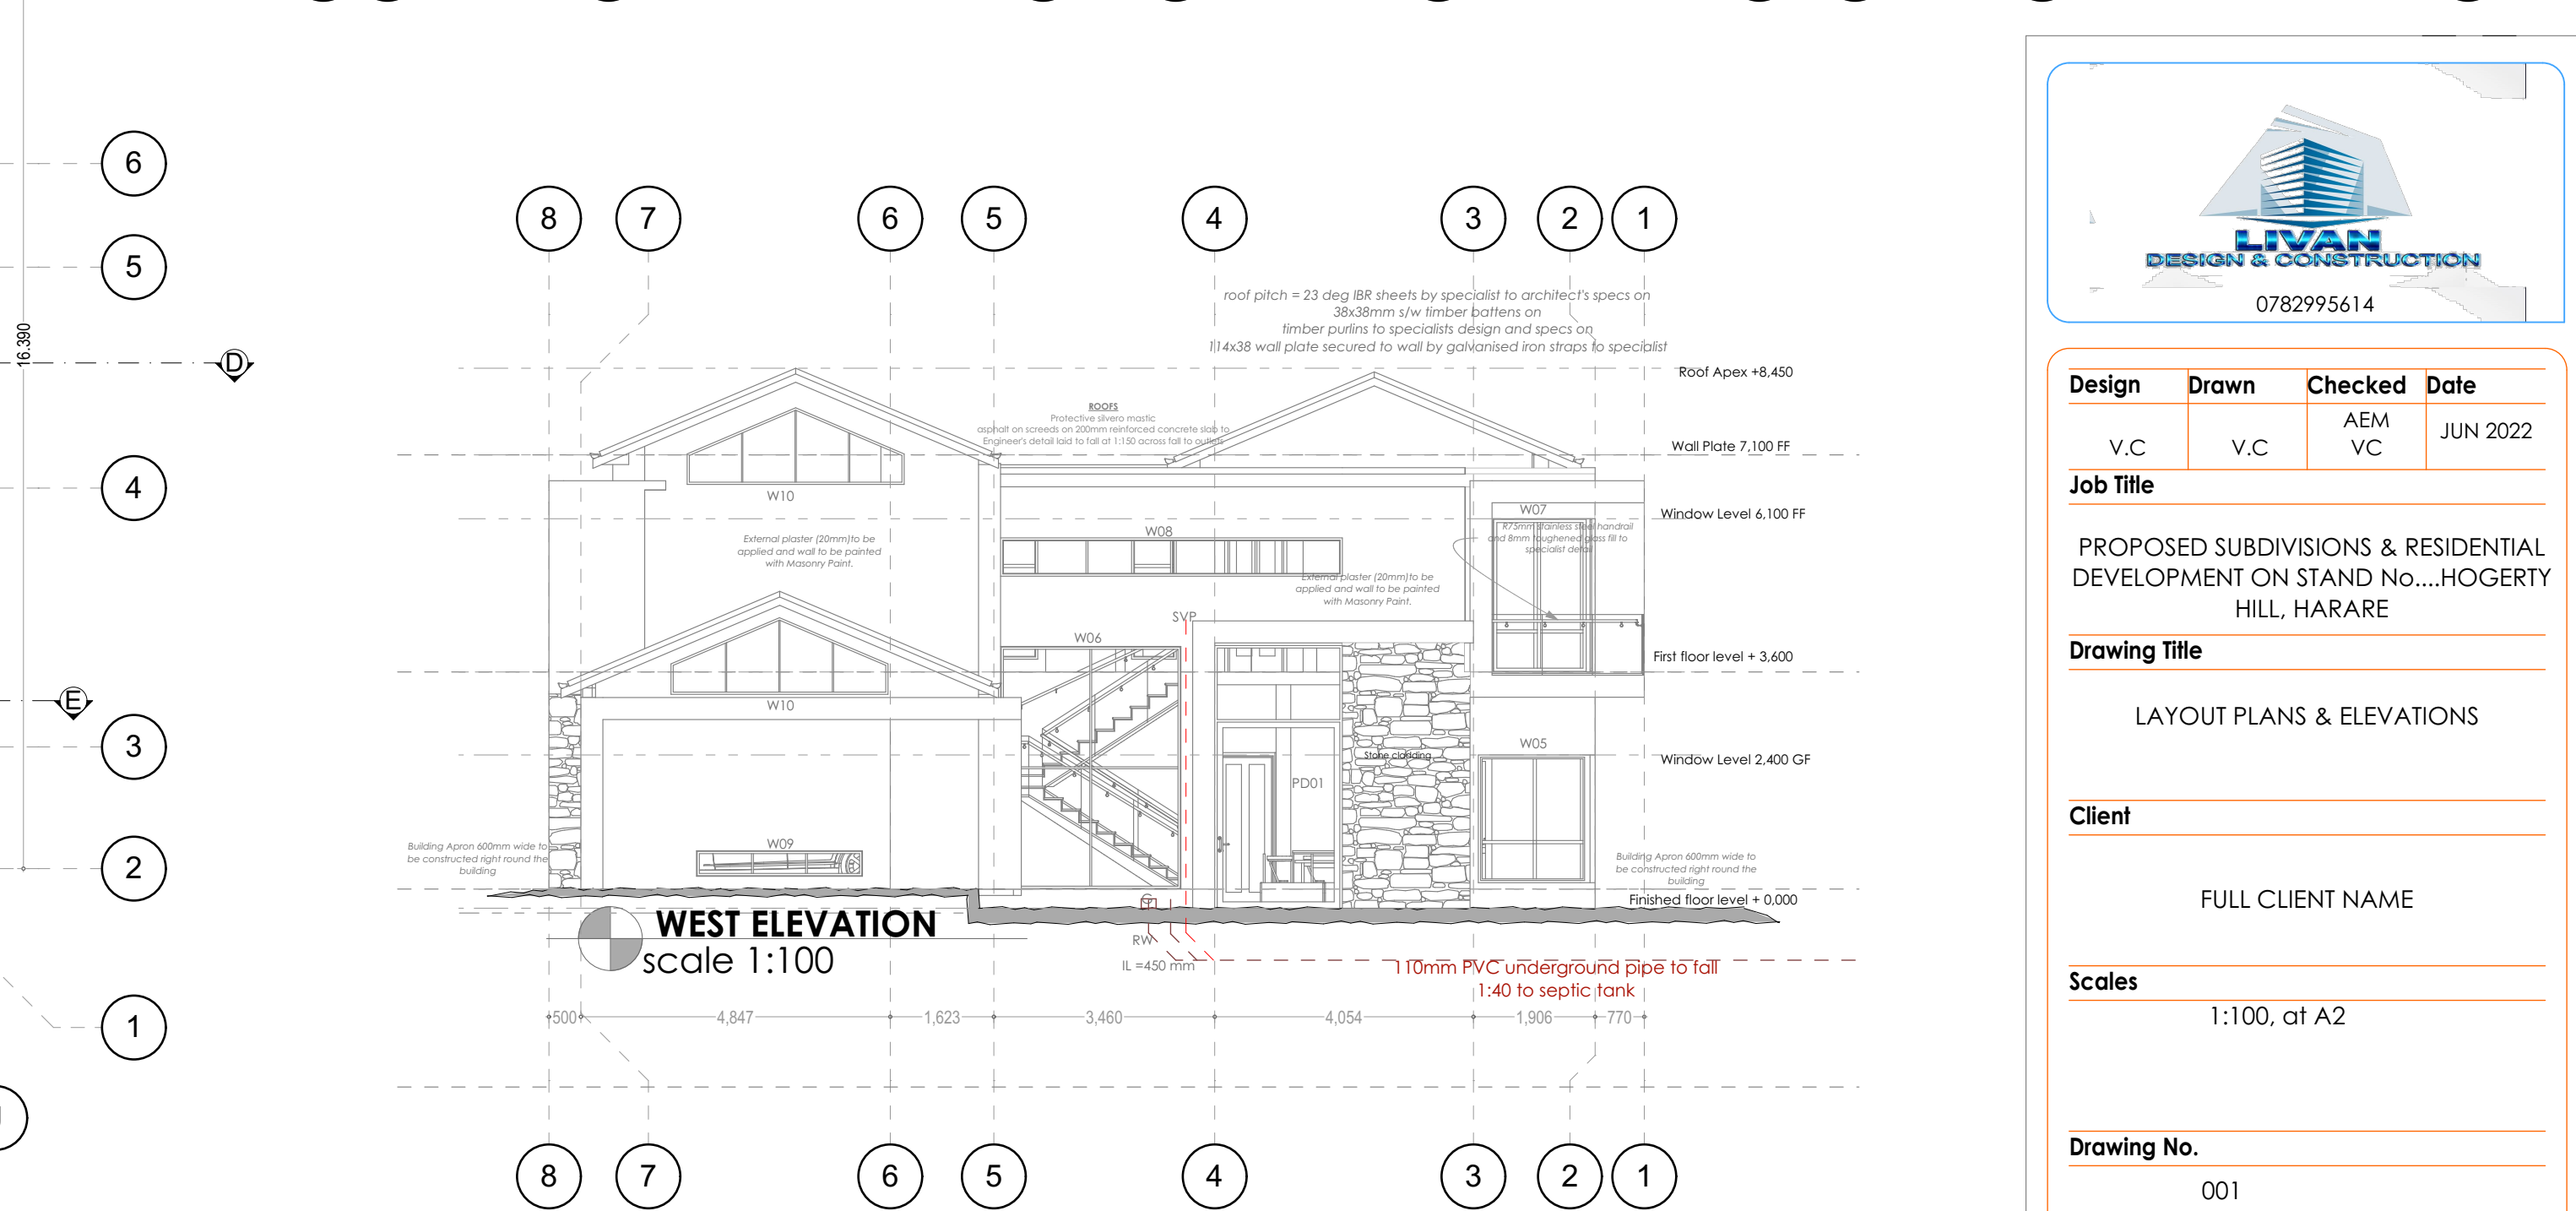
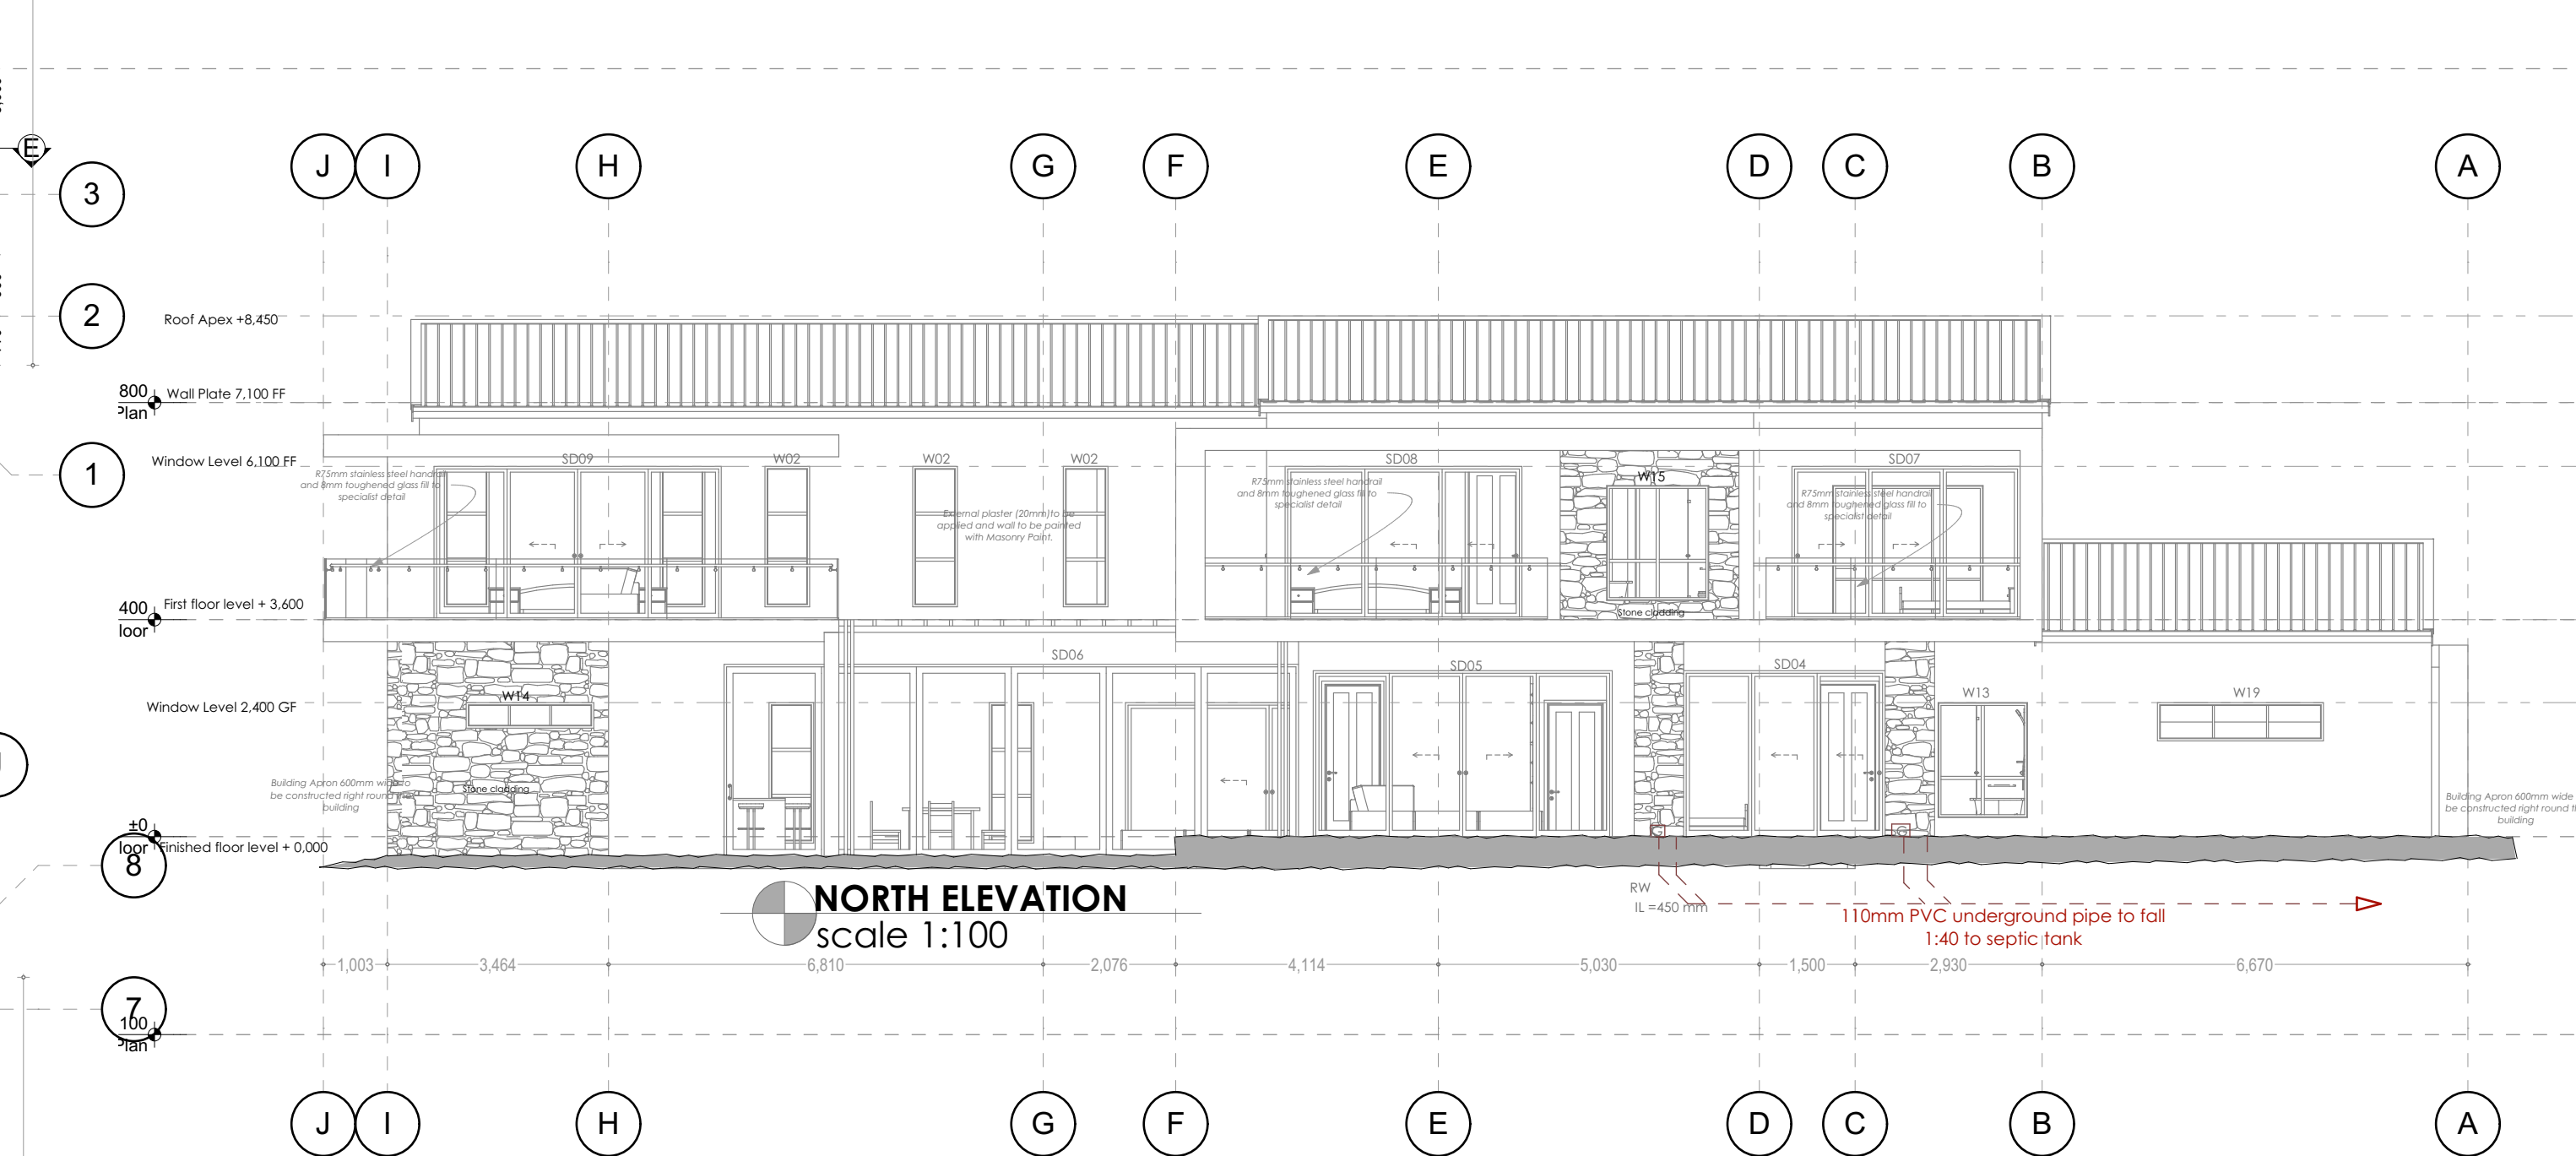
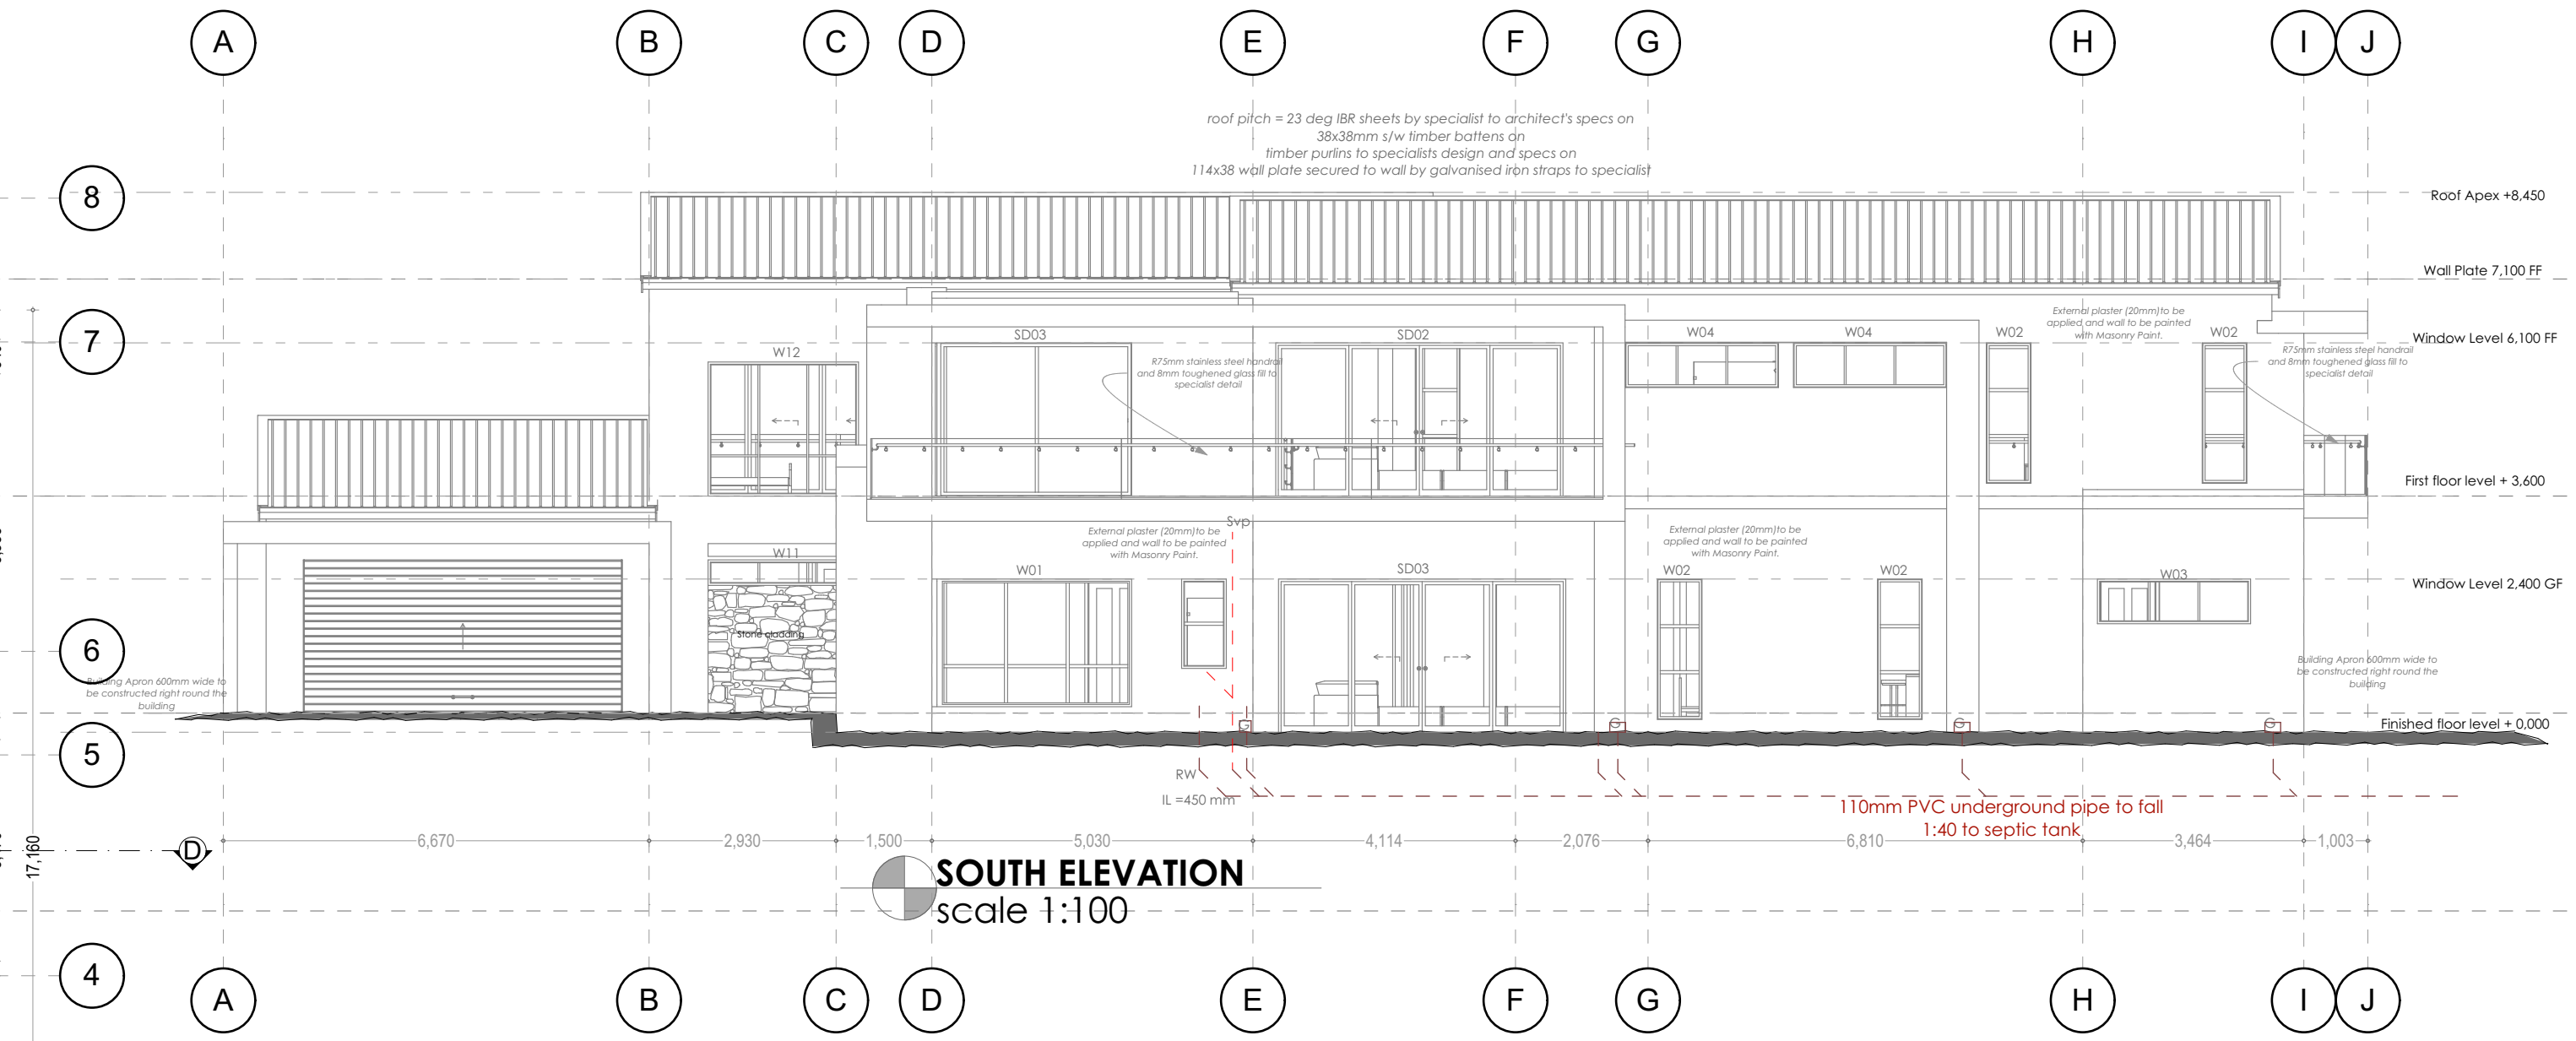


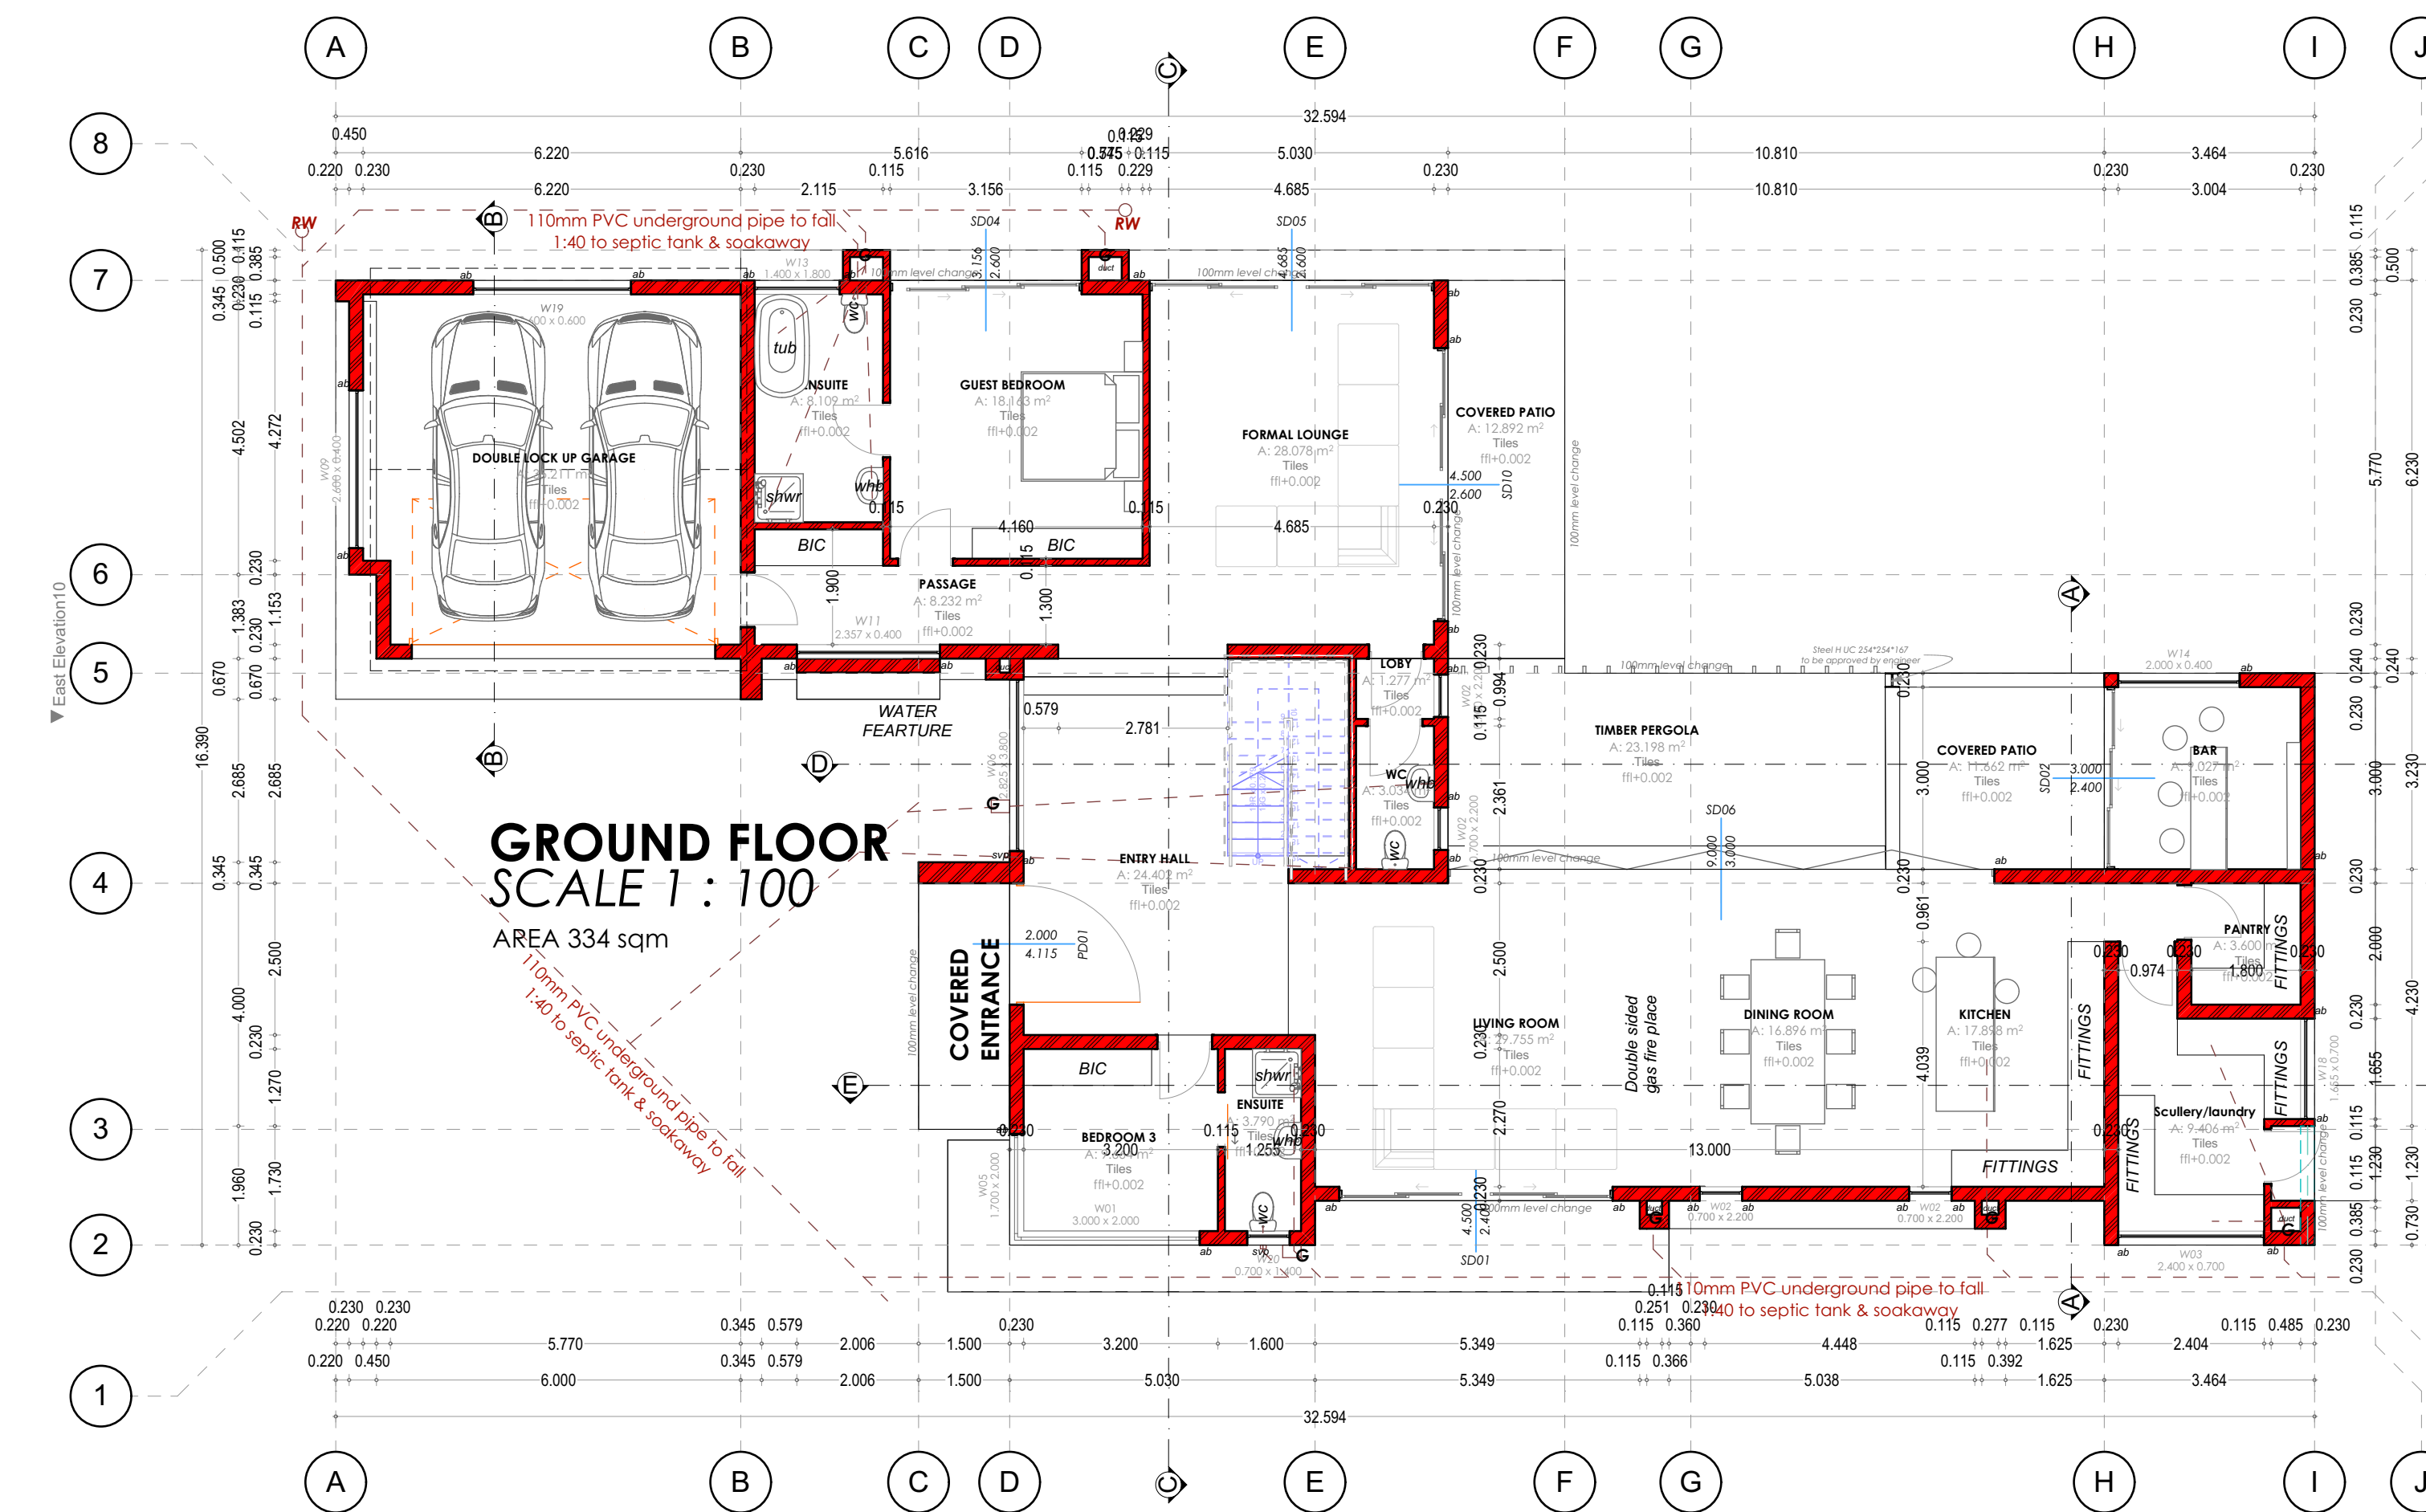

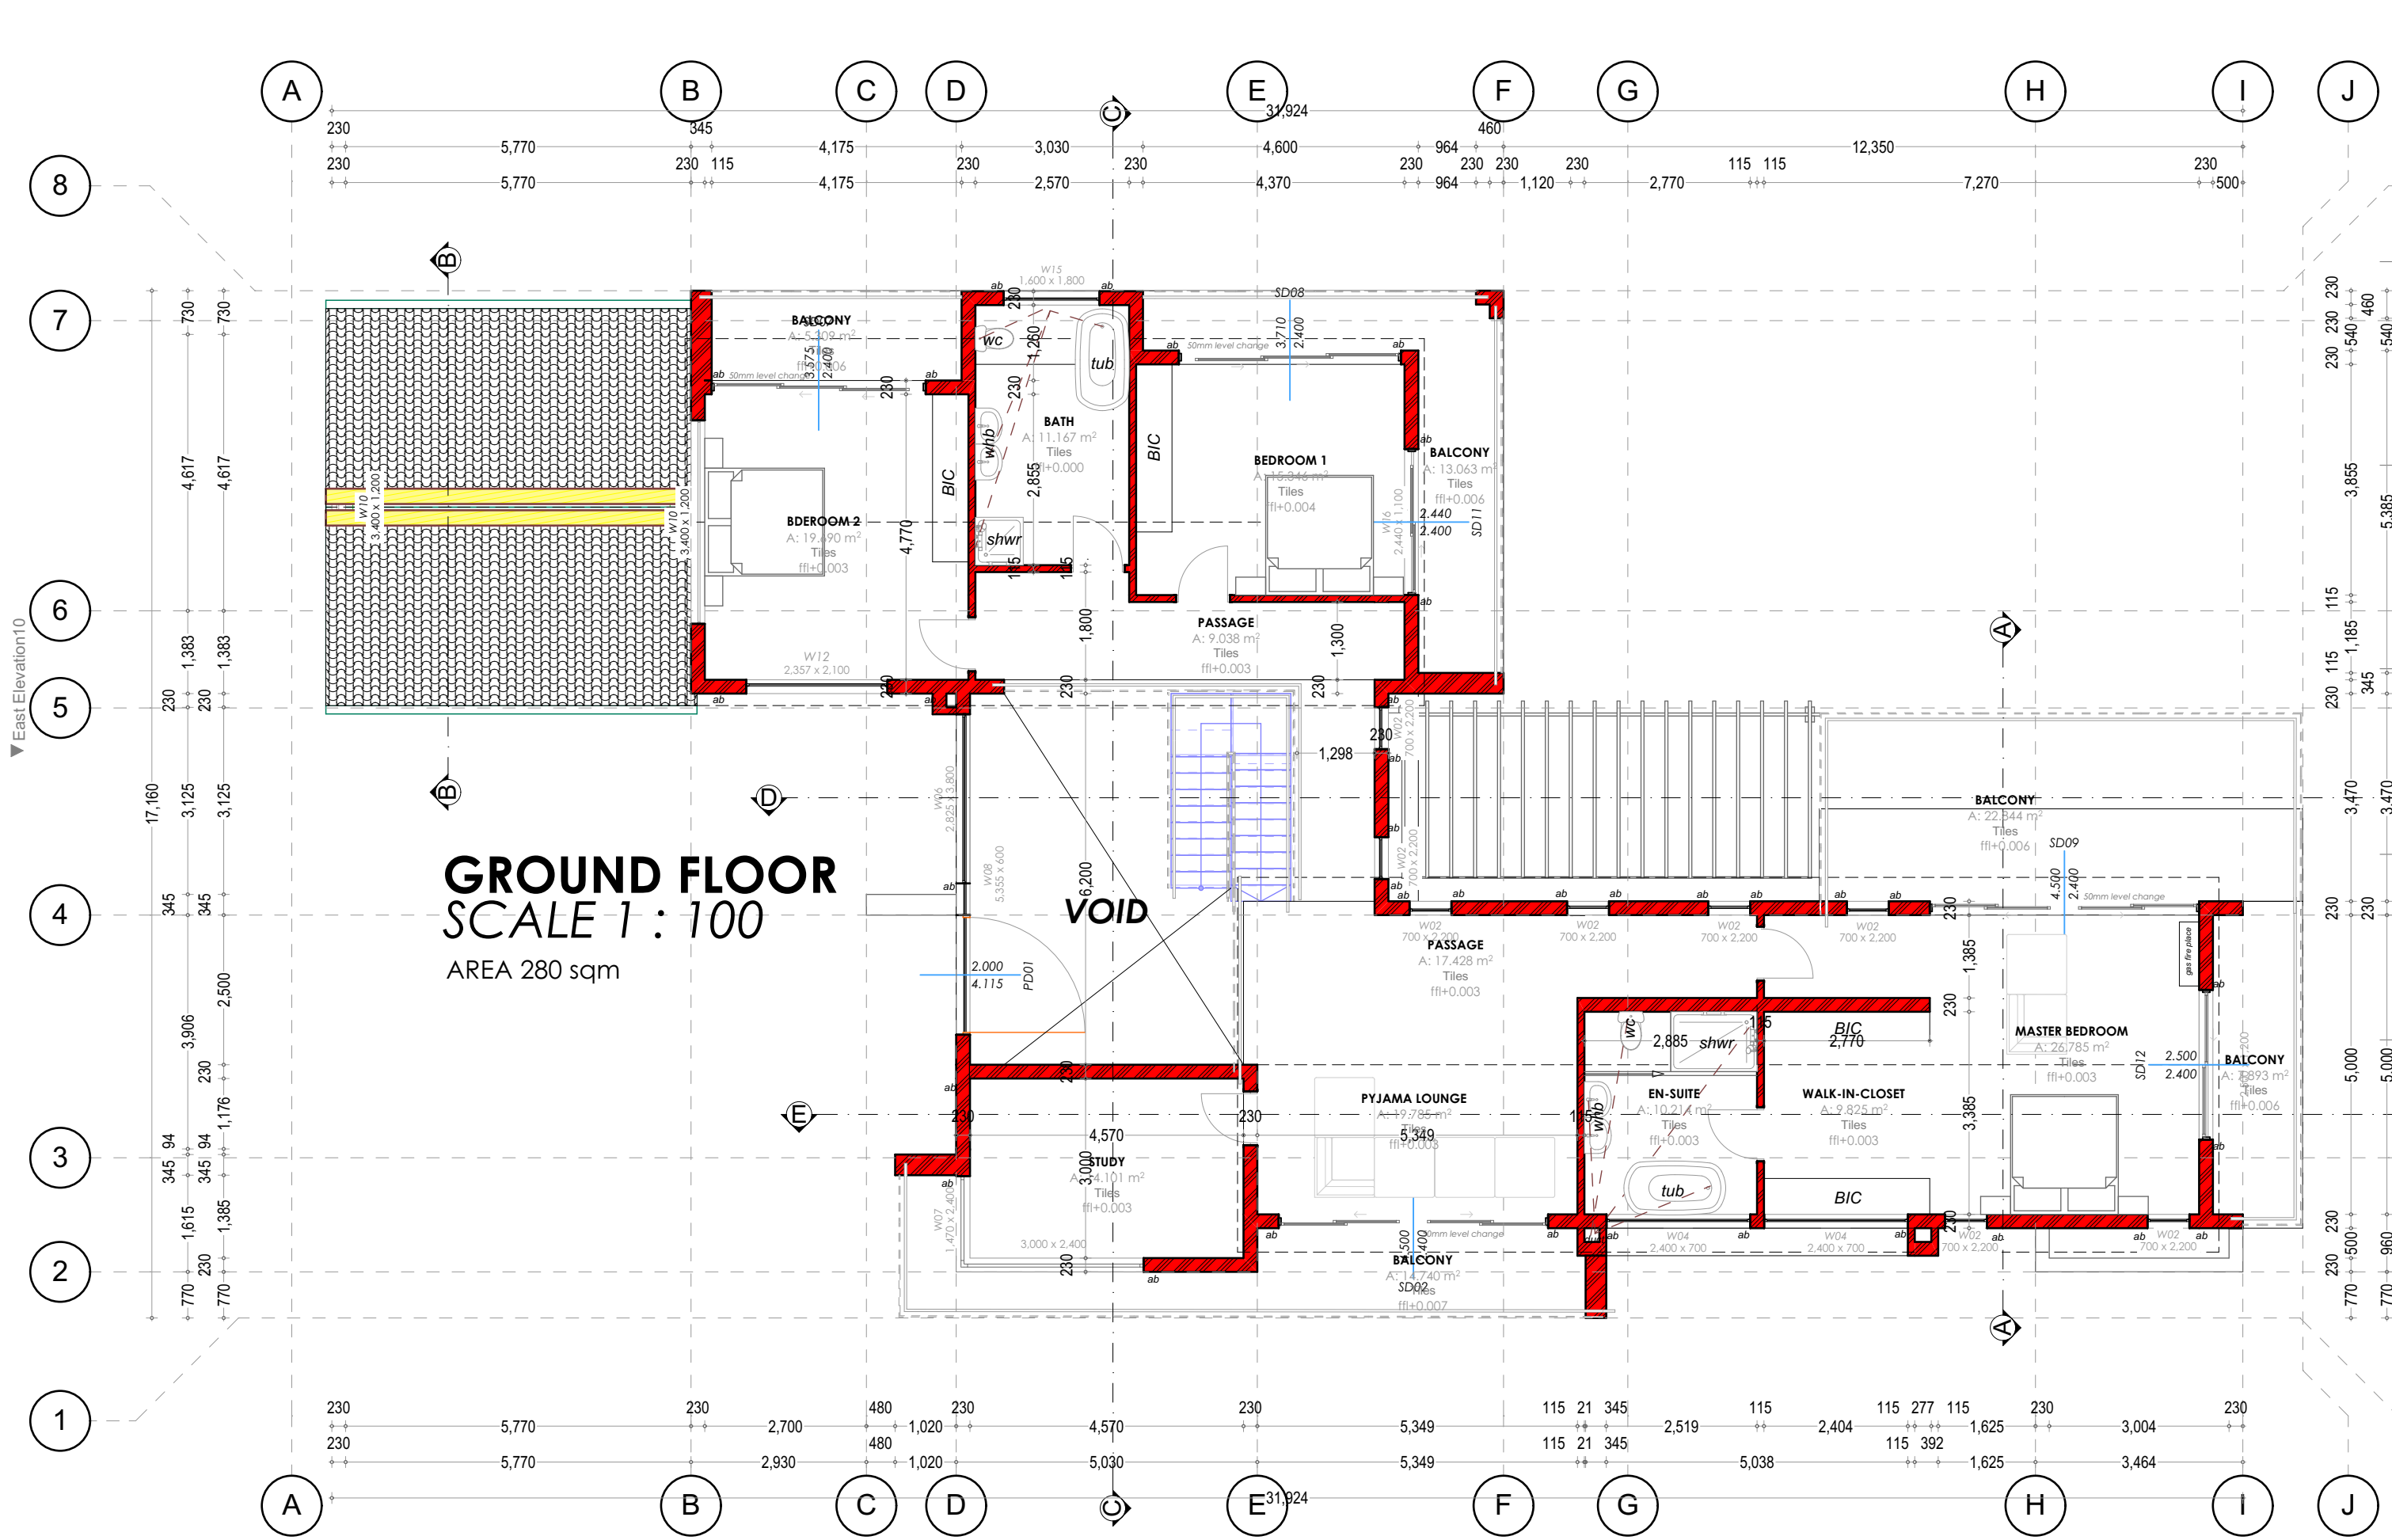

0782995614

Design	Drawn	Checked	Date
V.C	V.C	AEM VC	JUN 2022

Job Title

PROPOSED SUBDIVISIONS & RESIDENTIAL DEVELOPMENT ON STAND No....HOGERTY HILL, HARARE

Drawing Title

LAYOUT PLANS & ELEVATIONS

Client

FULL CLIENT NAME

Scales

1:100, at A2

Drawing No.

001